


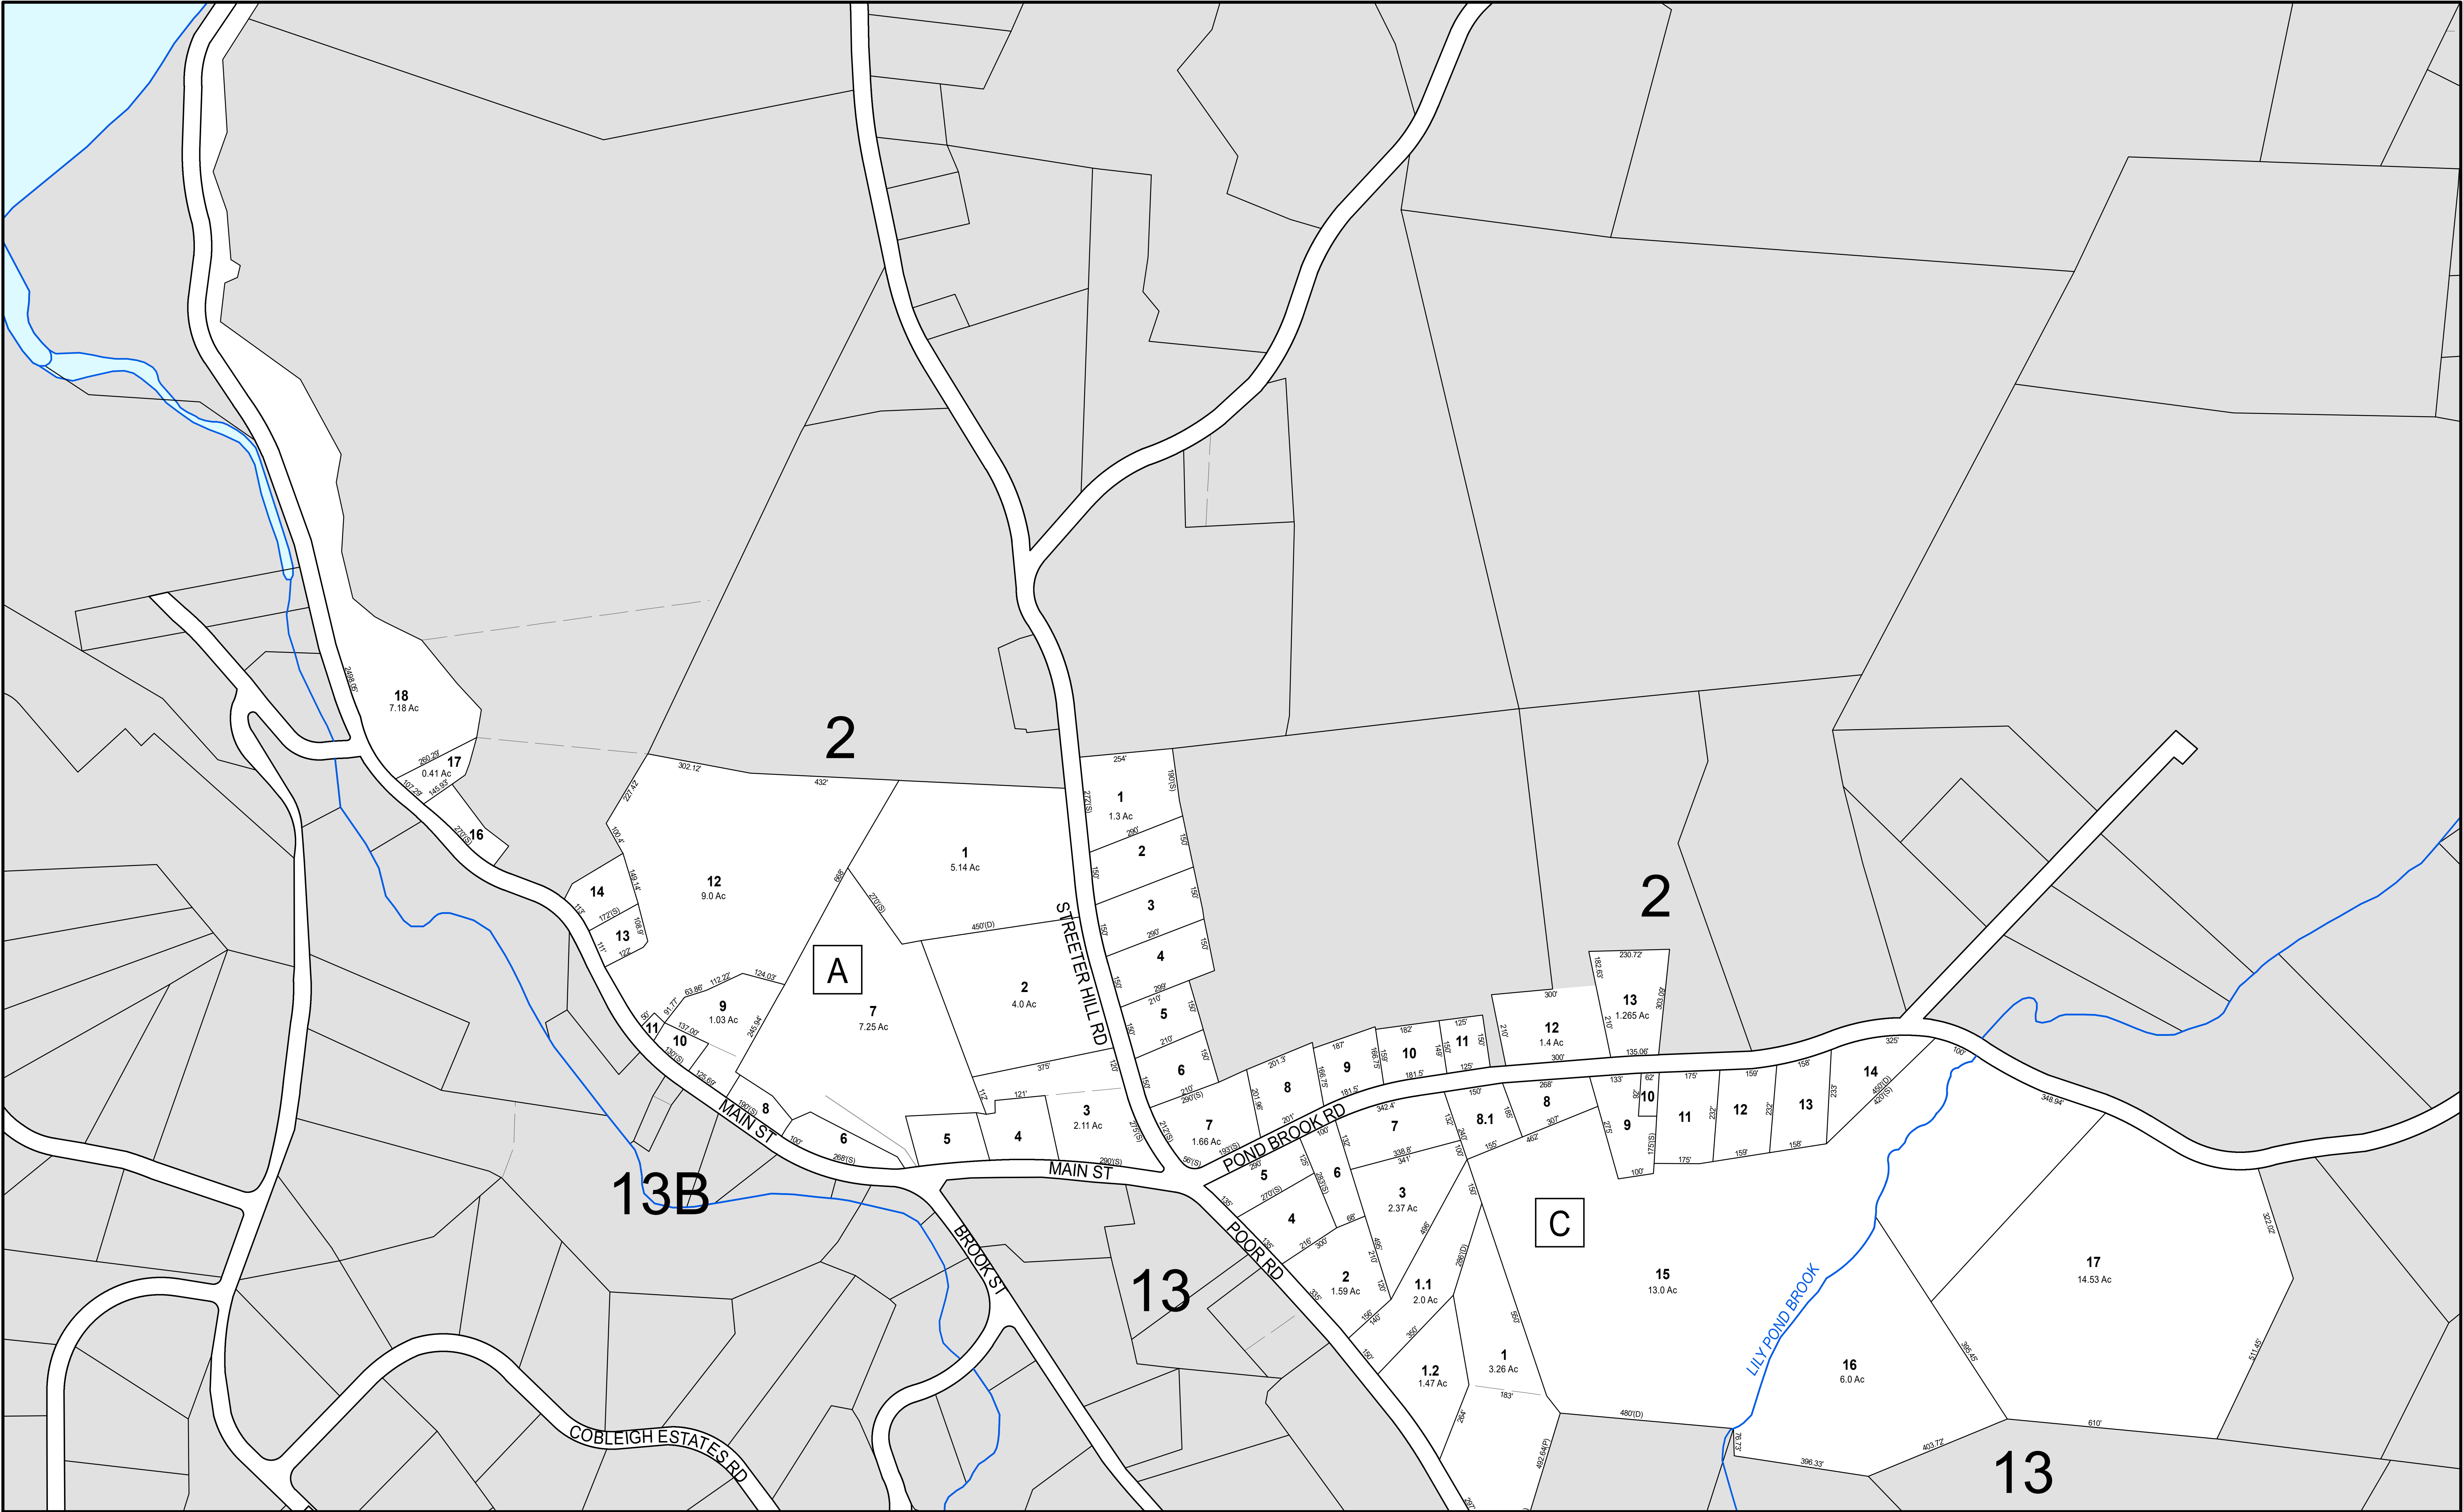

THIS MAP IS FOR ASSESSMENT PURPOSES. IT IS NOT VALID FOR LEGAL DESCRIPTION OR CONVEYANCE.

THE HORIZONTAL DATUM IS THE NEW HAMPSHIRE STATE PLANE COORDINATE SYSTEM, NAD 83.



REVISÉ & REPRINTED BY

CAI Technologies

Precision Mapping. Geospatial Solutions.

11 Pleasant Street, Littleton, NH 03561
800.322.4540 - www.cai-tech.com

LEGEND

AREA SURVEYED	Ac	12.11
PARCEL NUMBER		100
RECORD DIMENSION		100
BLOCK		A
WATER		

SUBDIVISION LOT NO.

RIGHT OF WAY/ACCESS

COMMON OWNERSHIP OR

FEET

200 100 0 200 400 600

METERS

50 25 0 50 100 150

SCALE: 1" = 200'


REVISED TO: 4/1/2024

PROPERTY MAPS

CHESTERFIELD

NEW HAMPSHIRE

INDEX DIAGRAM

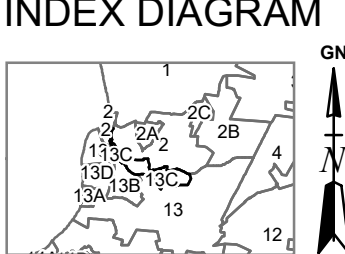

MAP NO.

13C