


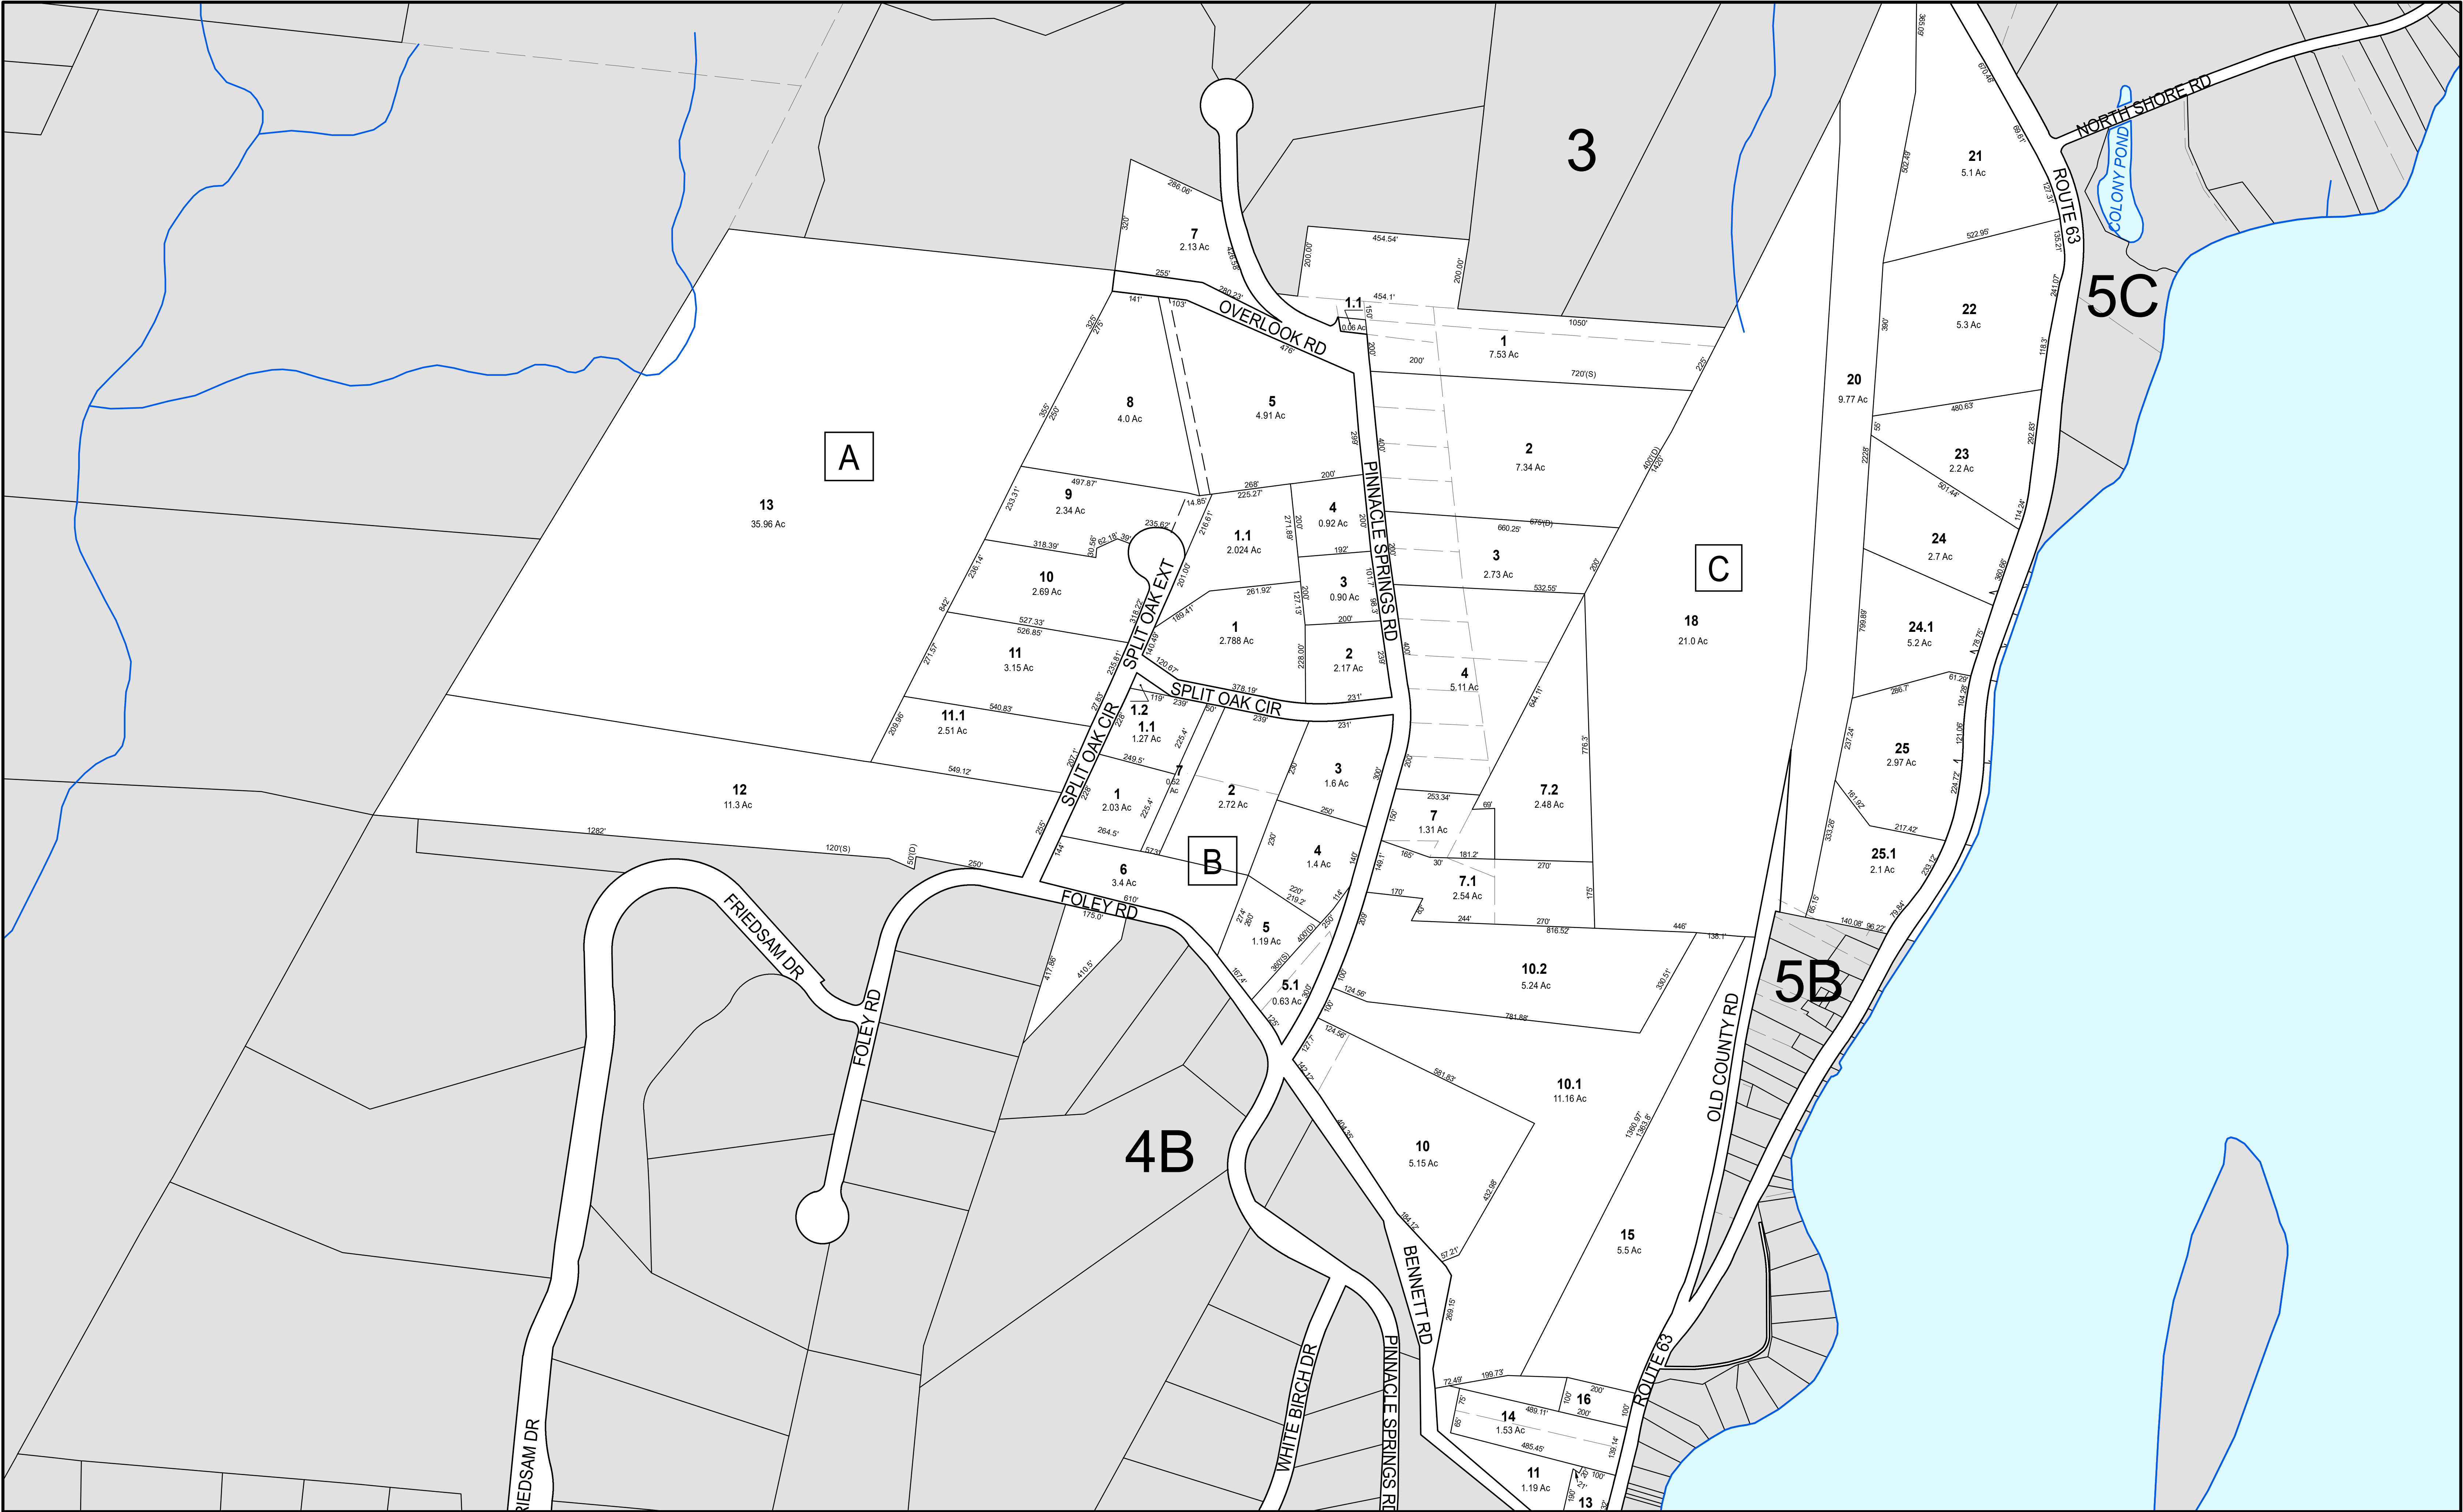

THIS MAP IS FOR ASSESSMENT PURPOSES. IT IS NOT VALID FOR LEGAL DESCRIPTION OR CONVEYANCE. THE HORIZONTAL DATUM IS THE NEW HAMPSHIRE STATE PLANE COORDINATE SYSTEM, NAD 83.	REVISED & REPRINTED BY CAITechnologies Precision Mapping, Geospatial Solutions. 11 Pleasant Street, Littleton, NH 03561 800.322.4540 - www.cai-tech.com	LEGEND <table><tr><td>AREA SURVEYED</td><td>-----</td><td>Ac</td></tr><tr><td>PARCEL NUMBER</td><td>-----</td><td>12.11</td></tr><tr><td>RECORD DIMENSION</td><td>-----</td><td>100'</td></tr><tr><td>BLOCK</td><td>-----</td><td>A</td></tr><tr><td>WATER</td><td>-----</td><td></td></tr></table> SUBDIVISION LOT NO. ----- RIGHT OF WAY/ACCESS ----- COMMON OWNERSHIP ----- OR -----	AREA SURVEYED	-----	Ac	PARCEL NUMBER	-----	12.11	RECORD DIMENSION	-----	100'	BLOCK	-----	A	WATER	-----		FEET 200 100 0 200 400 600 METERS 50 25 0 50 100 150 SCALE: 1" = 200' REVISED TO: 4/1/2024	PROPERTY MAPS CHESTERFIELD NEW HAMPSHIRE	INDEX DIAGRAM MAP NO. 4A
AREA SURVEYED	-----	Ac																		
PARCEL NUMBER	-----	12.11																		
RECORD DIMENSION	-----	100'																		
BLOCK	-----	A																		
WATER	-----																			