
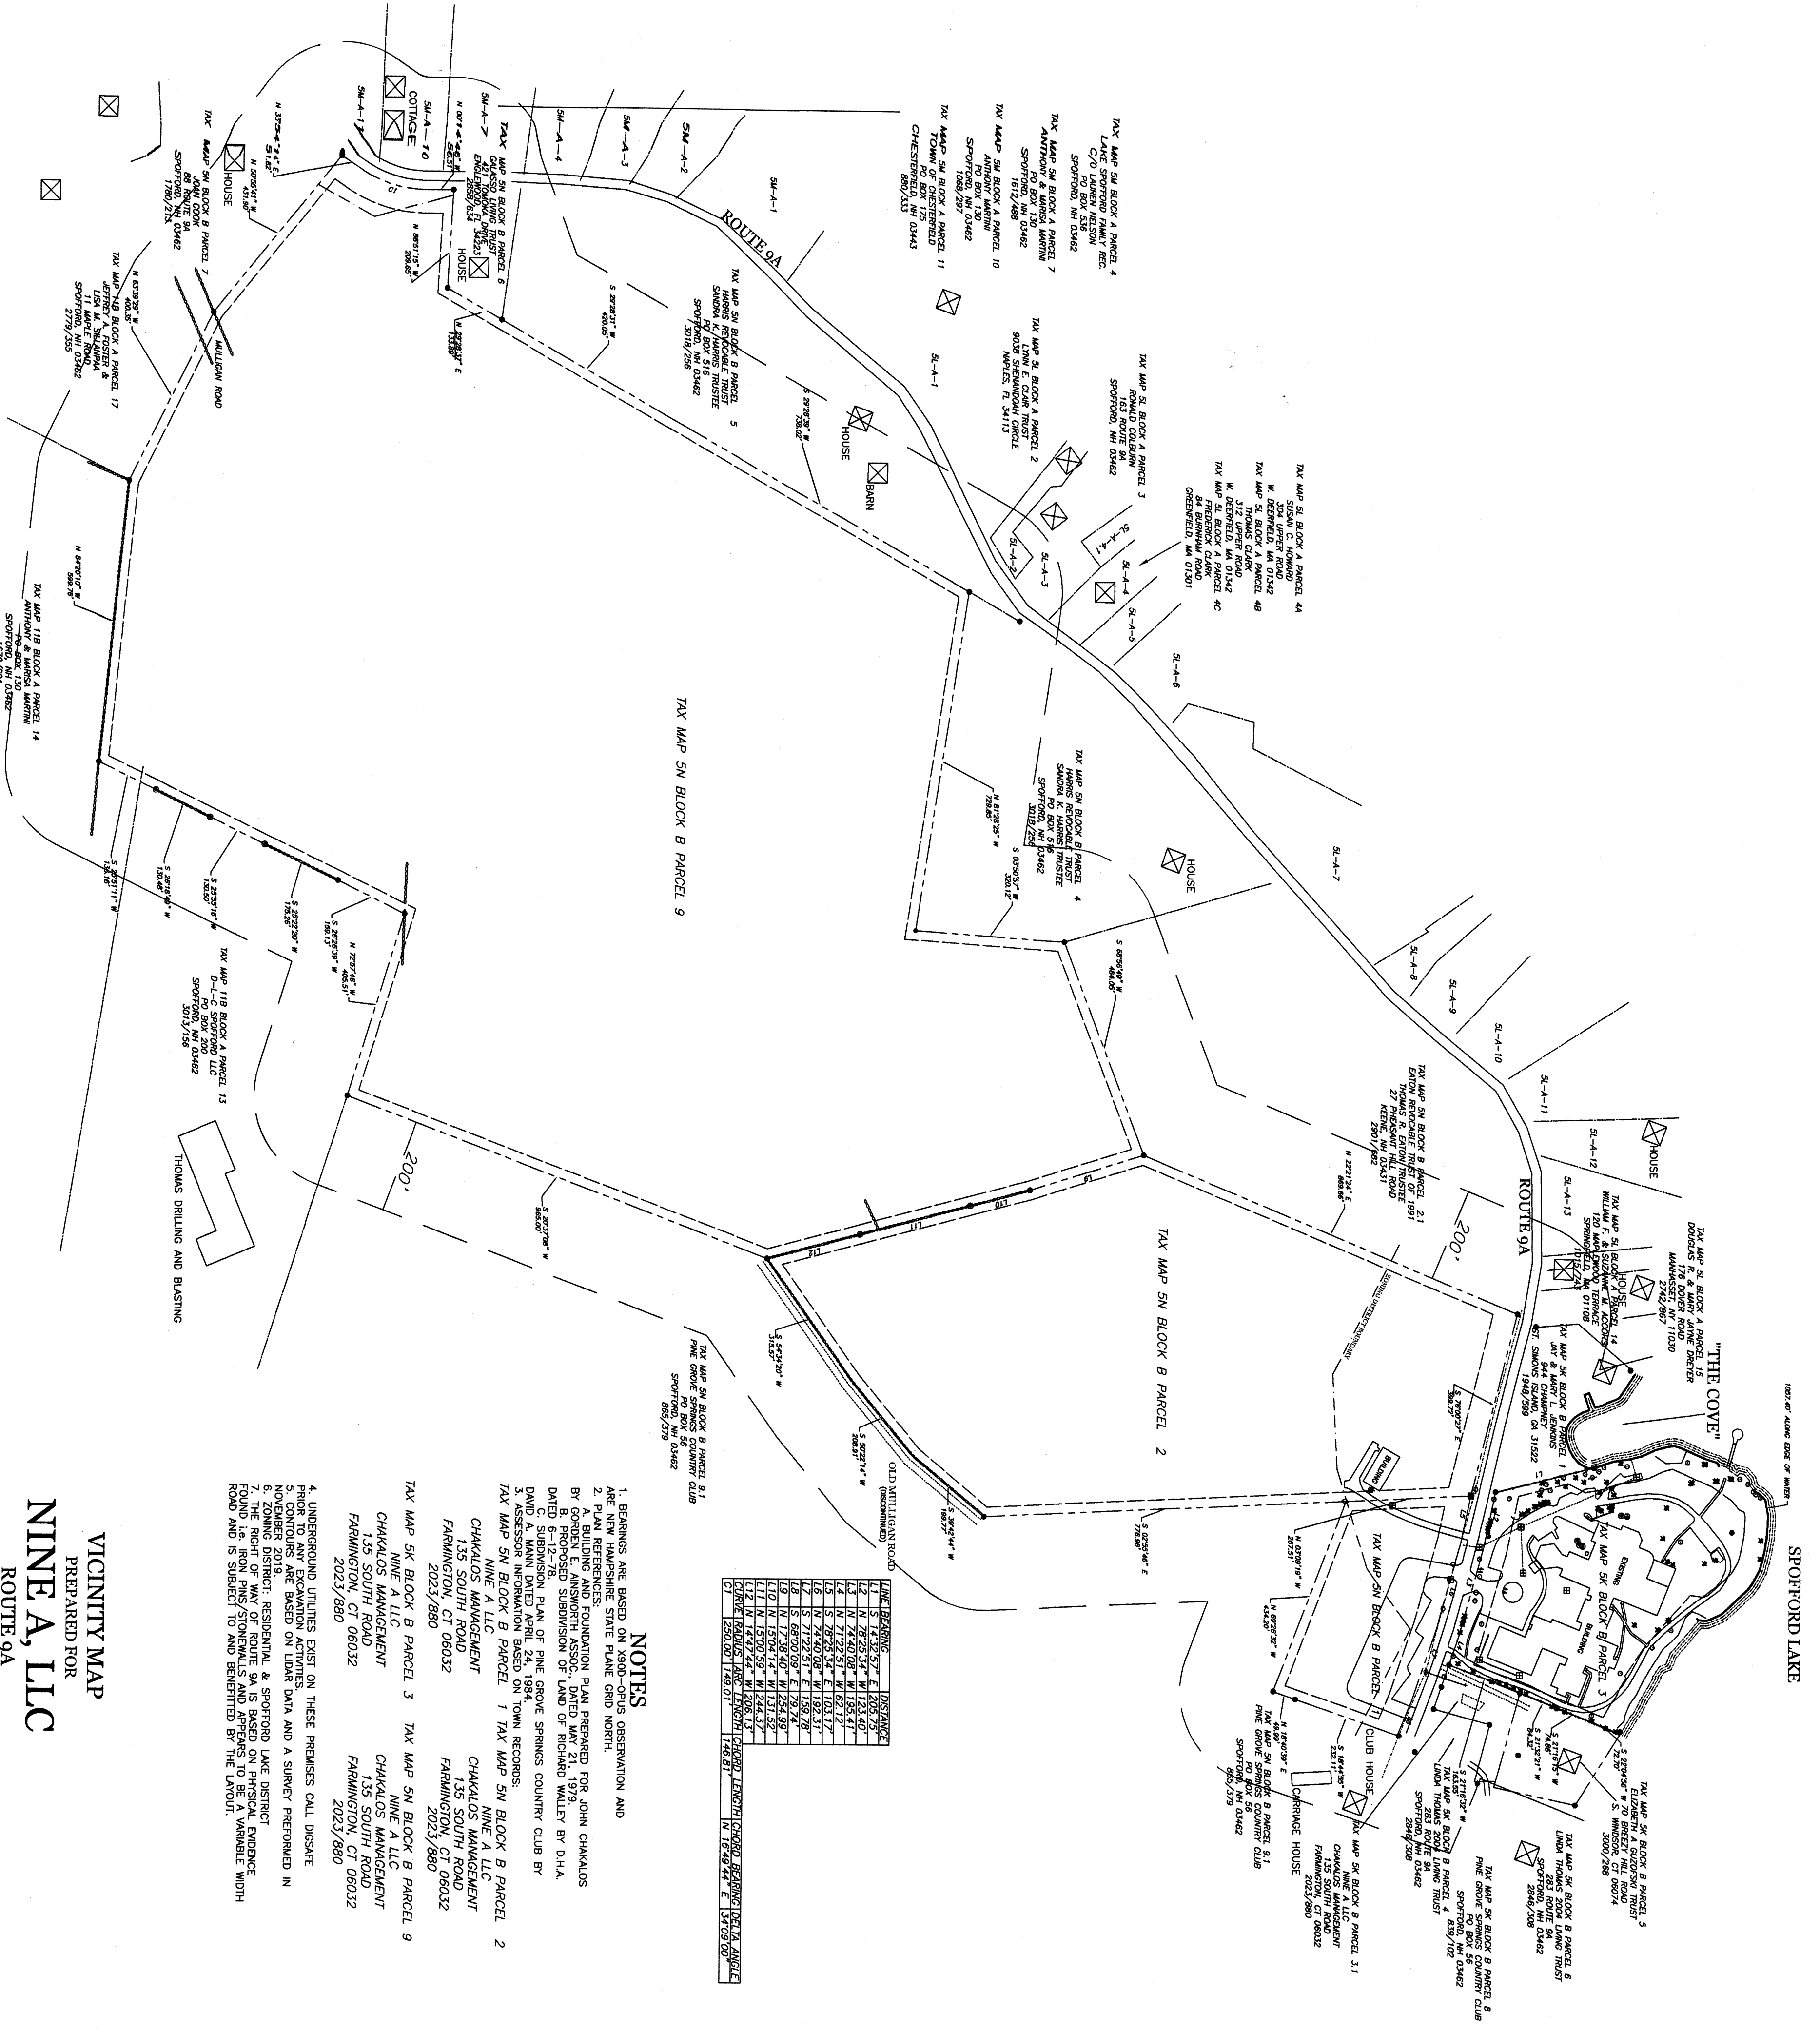
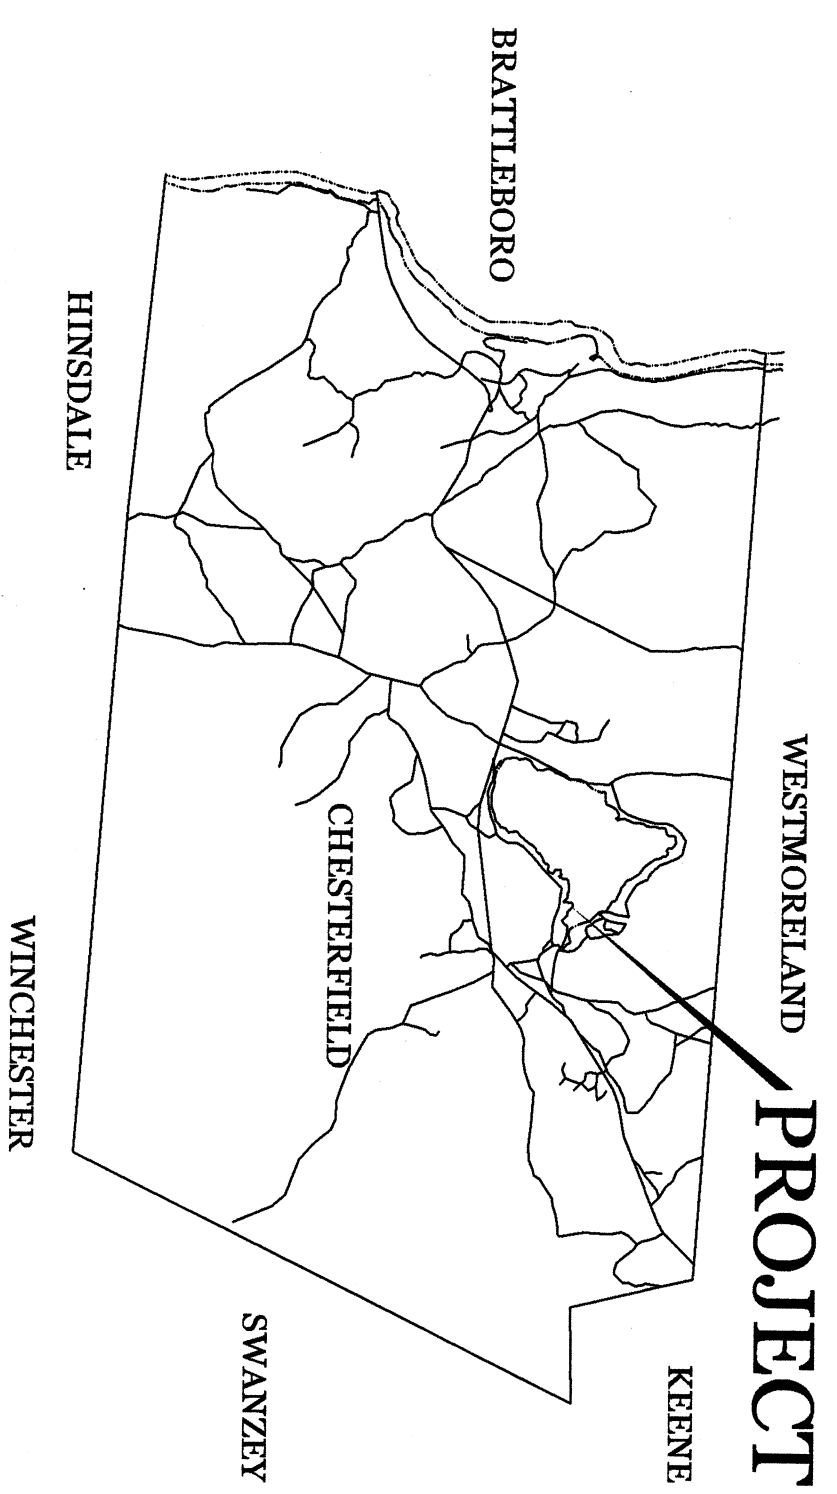


APPROVED BY THE
CHESTERFIELD PLANNING BOARD
 DATE: _____
 CHAIRMAN: _____

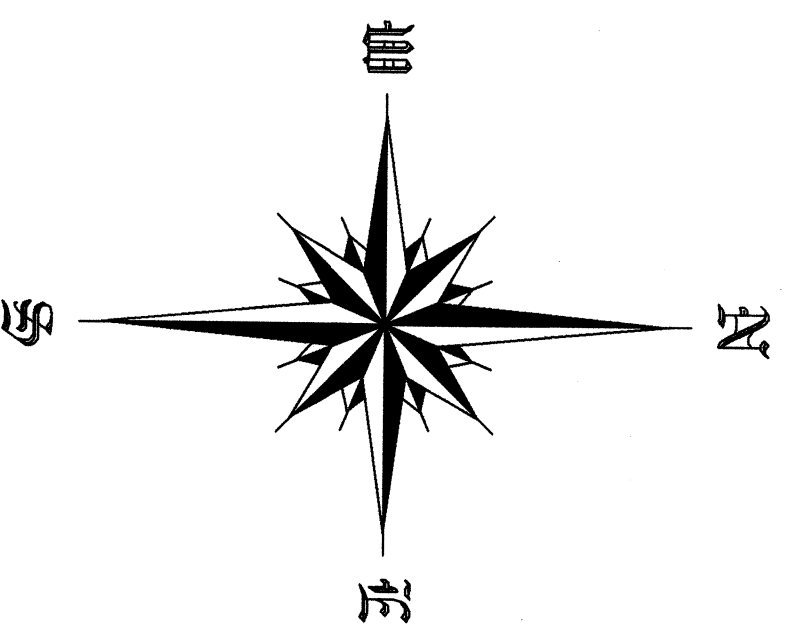

LINE	BEARING	DISTANCE
NOTES

1. BEARINGS ARE BASED ON 9801-GRUS OBSERVATION AND ADJUSTED TO STATE PLANE GRID NORTH.
3. ASSessor INFORMATION BASED ON TOWN RECORDS. TAX MAP SHINE A, LLC 135 SOUTH ROAD FARMINGTON, CT 06032 2023/880
4. UNDERGROUND UTILITIES EXIST ON THESE PREMISES CALL DISKRE PRIOR TO ANY EXCAVATION ACTIVITIES.

VICINITY MAP
 PREPARED FOR
NINE A, LLC
 ROUTE 9A
 VILLAGE OF SPOFFORD
 TOWN OF CHESTERFIELD
 COUNTY OF CHESHIRE
 STATE OF NEW HAMPSHIRE
 SCALE: 1 INCH = 200 FEET
 DECEMBER 18, 2019



- LEGEND**
- ↑ SIGN
 - ◇ UTILITY POLE
 - ⊞ ELECTRIC BOX
 - DRILL HOLE
 - IRON PIN FOUND
 - ⊙ MANHOLE
 - ☼ LIGHT POLE
 - ⊞ CATCH BASIN
 - ⊞ GUY WIRE
 - ⊞ MONUMENT FOUND
 - ⊞ CONFIOUS TREE
 - ⊞ OVER HEAD WIRES
 - ⊞ FENCE
 - ⊞ STONEWALL
 - ⊞ PROPERTY LINE
 - ⊞ DISTRICT BOUNDARY
 - ⊞ BUILDING


